


BASEMENT FLOOR FURNITURE LAYOUT PLAN

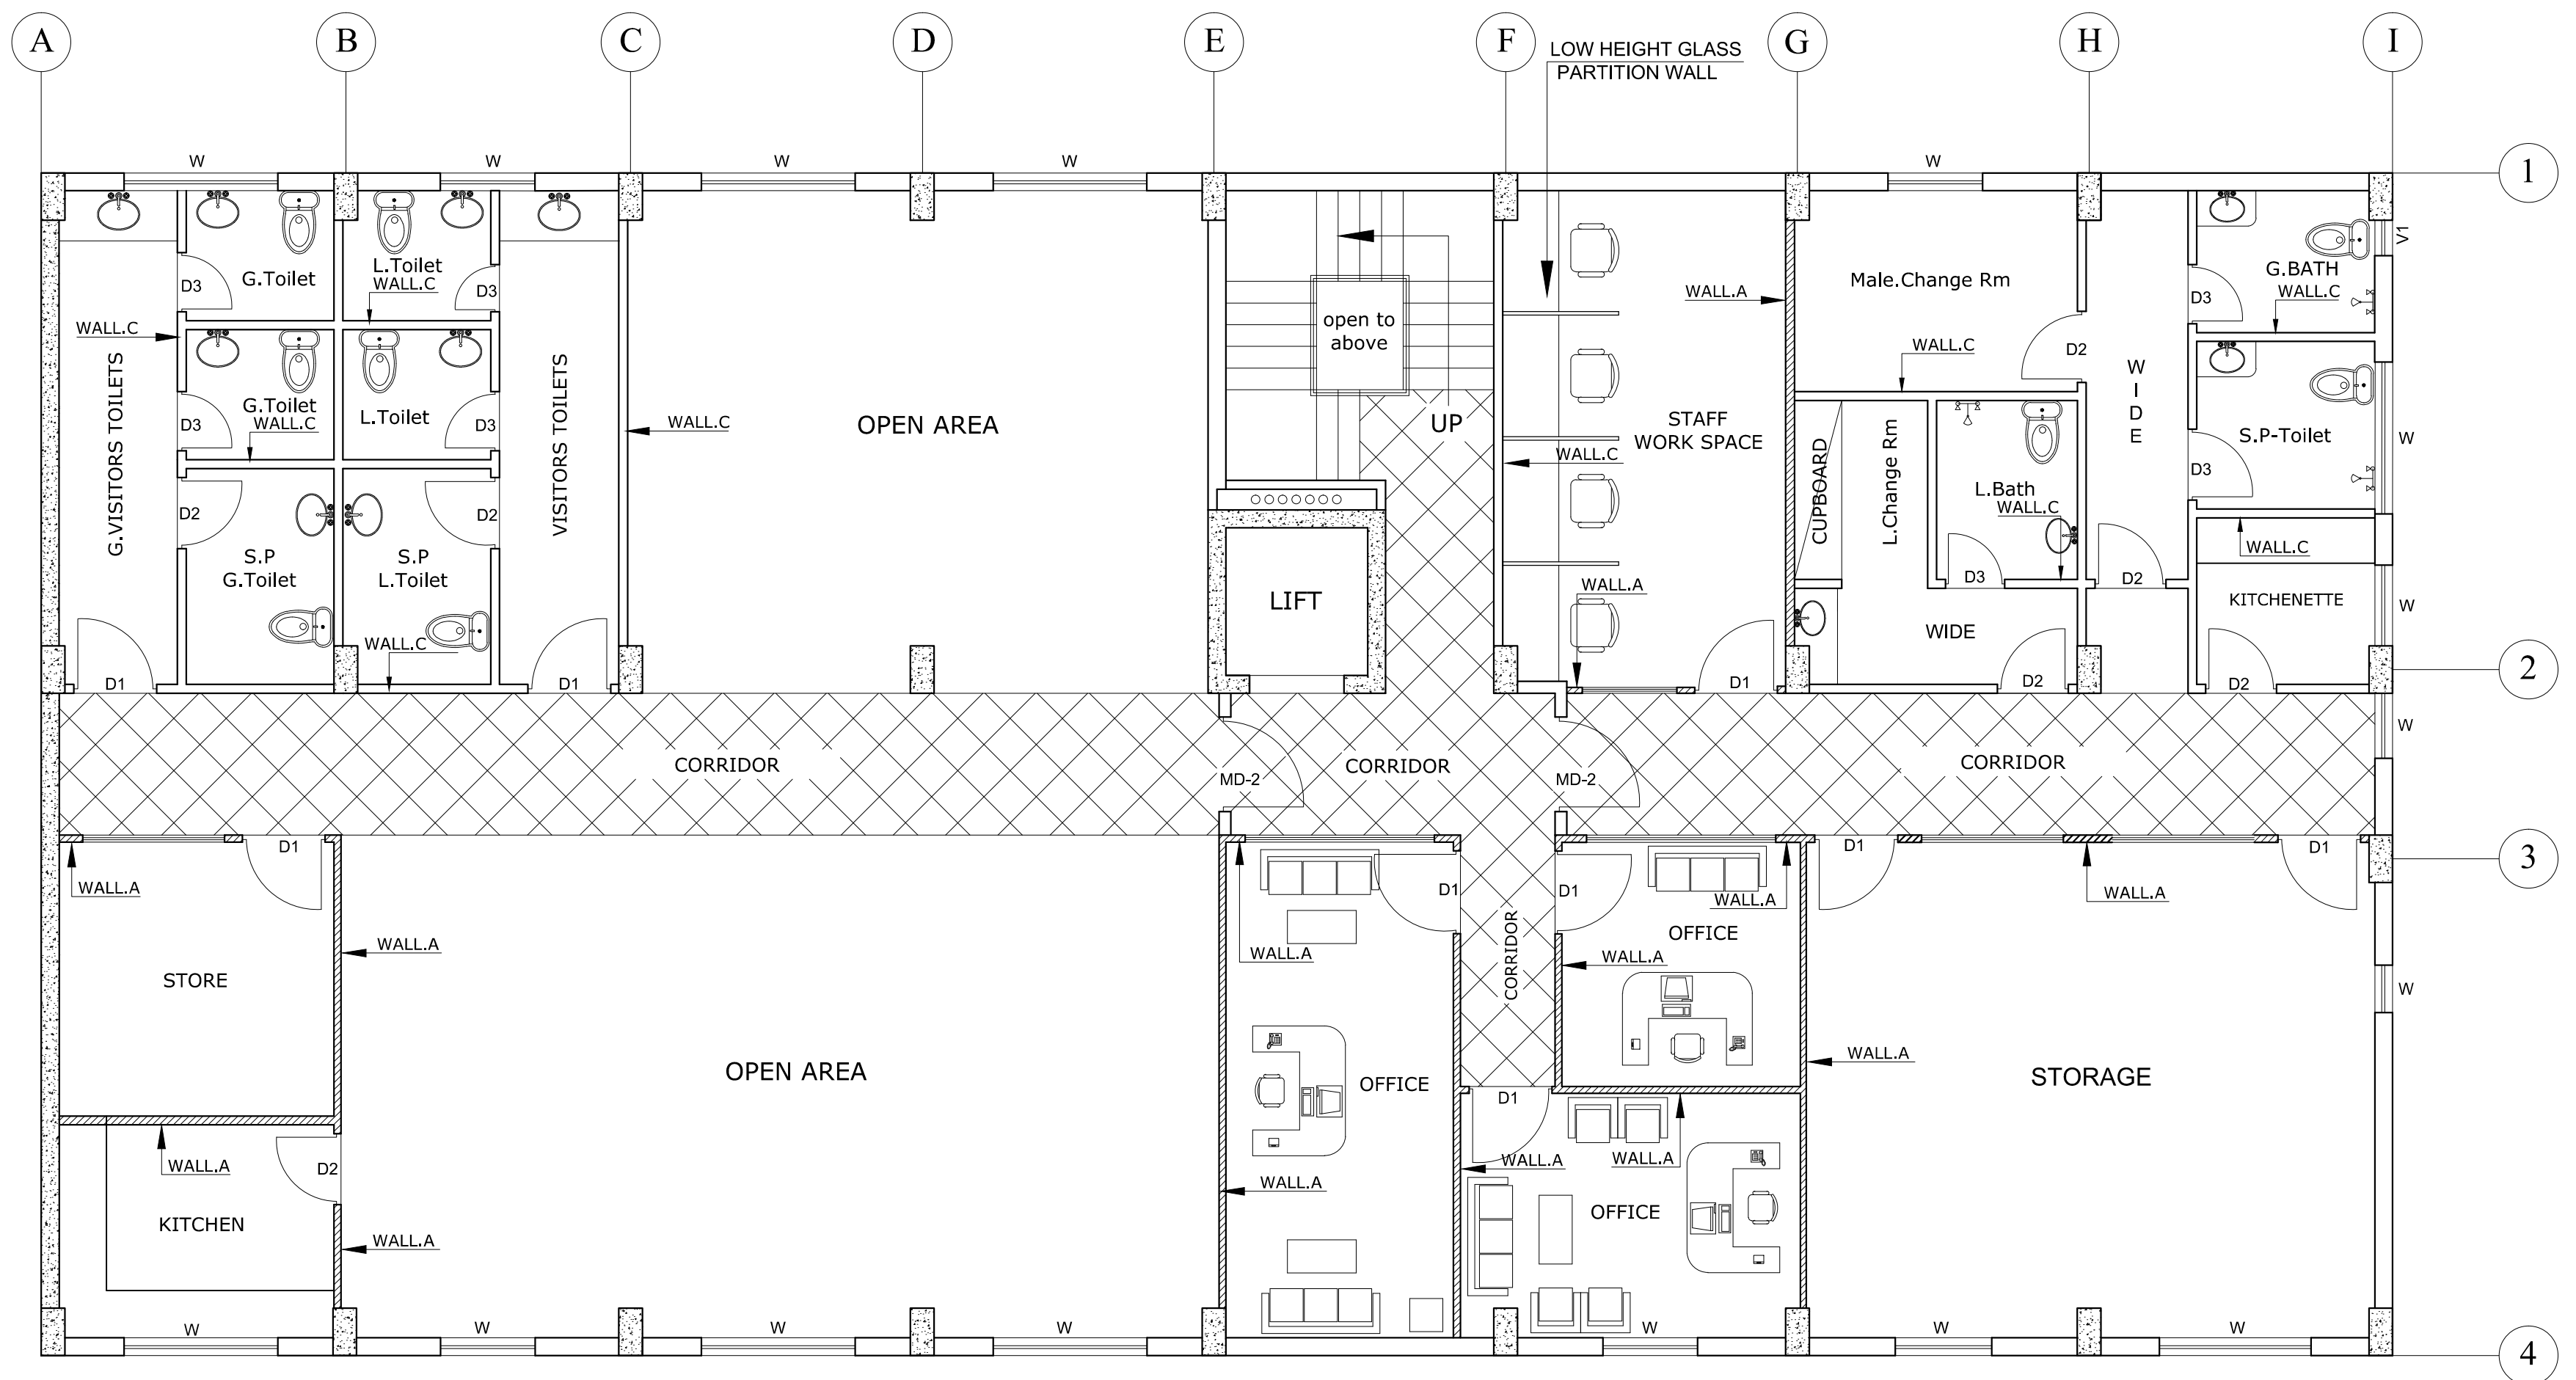

S.NO	DESCRIPTION
METAL DOOR	5'-0" X 7'-0"
METAL DOOR-1	4'-0" X 7'-0"
METAL DOOR-2	3'-6" X 7'-0"
D1 = 3'-6" X 7'-0"	(FLUSH DOOR WITH GLASS PANEL)
D2 = 3'-0" X 7'-0"	(FLUSH DOOR WITH GLASS PANEL)
D3 = 2'-6" X 7'-0"	(UPVC DOOR)

S.NO	DESCRIPTION
WALL A	DRY PARTITION WALL
WALL B	DRY PARTITION WALL WITH GLASS WINDOW
WALL C	BRICK WALL
WALL D	STEEL WALL